



WALLIS DESIGN STUDIO ARCHITECTS

152 S. Auburn St.
Grass Valley, CA 95945
(530) 264-7010
WallisDesignStudio.com

SIERRA CENTRAL CREDIT UNION

REMODEL / ADDITION

503 Mc Devitt Drive
Wheatland, California

PLANNING SUBMITTAL

Stamp:



These drawings are the sole property of Wallis Design Studio Architects, Inc. Any reproduction or reuse in whole or in part without written approval is strictly forbidden.

No.	Description	Date

Proj. No.: 2018005

Date: 06/17/2019

Scale: 1/4" = 1'-0"

Drawn By: SV

Drawing Title:
FLOOR PLAN

Drawing Number:


A2.1


LEGEND

- (E) WALL LOCATION
- (N) WALL LOCATION
- WALL BELOW
- ALIGN FACE OF WALL FINISHES.
- DOOR TYPE. REFER TO DOOR SCHEDULE FOR ADDITIONAL INFORMATION.
- WINDOW TYPE. REFER TO WINDOW SCHEDULE FOR ADDITIONAL INFORMATION.
- EQUIPMENT FIXTURE. REFER TO EQUIPMENT SCHEDULE FOR ADDITIONAL INFORMATION.
- TOILET ROOM ACCESSORY. REFER TO FIXTURE AND MOUNTING HEIGHTS SCHEDULE.

SHEET NOTES

1. BUILDING ADDITION.
2. FULL INTERIOR REMODEL.
3. NEW WALK-UP ATM LOCATION.
4. NEW DRIVE-UP ATM LOCATION.
5. NEW FRONT DOOR LOCATION.
6. INFILL EXISTING WINDOW LOCATION.
7. STRUCTURE ABOVE.
8. NEW STOREFRONT WINDOWS.

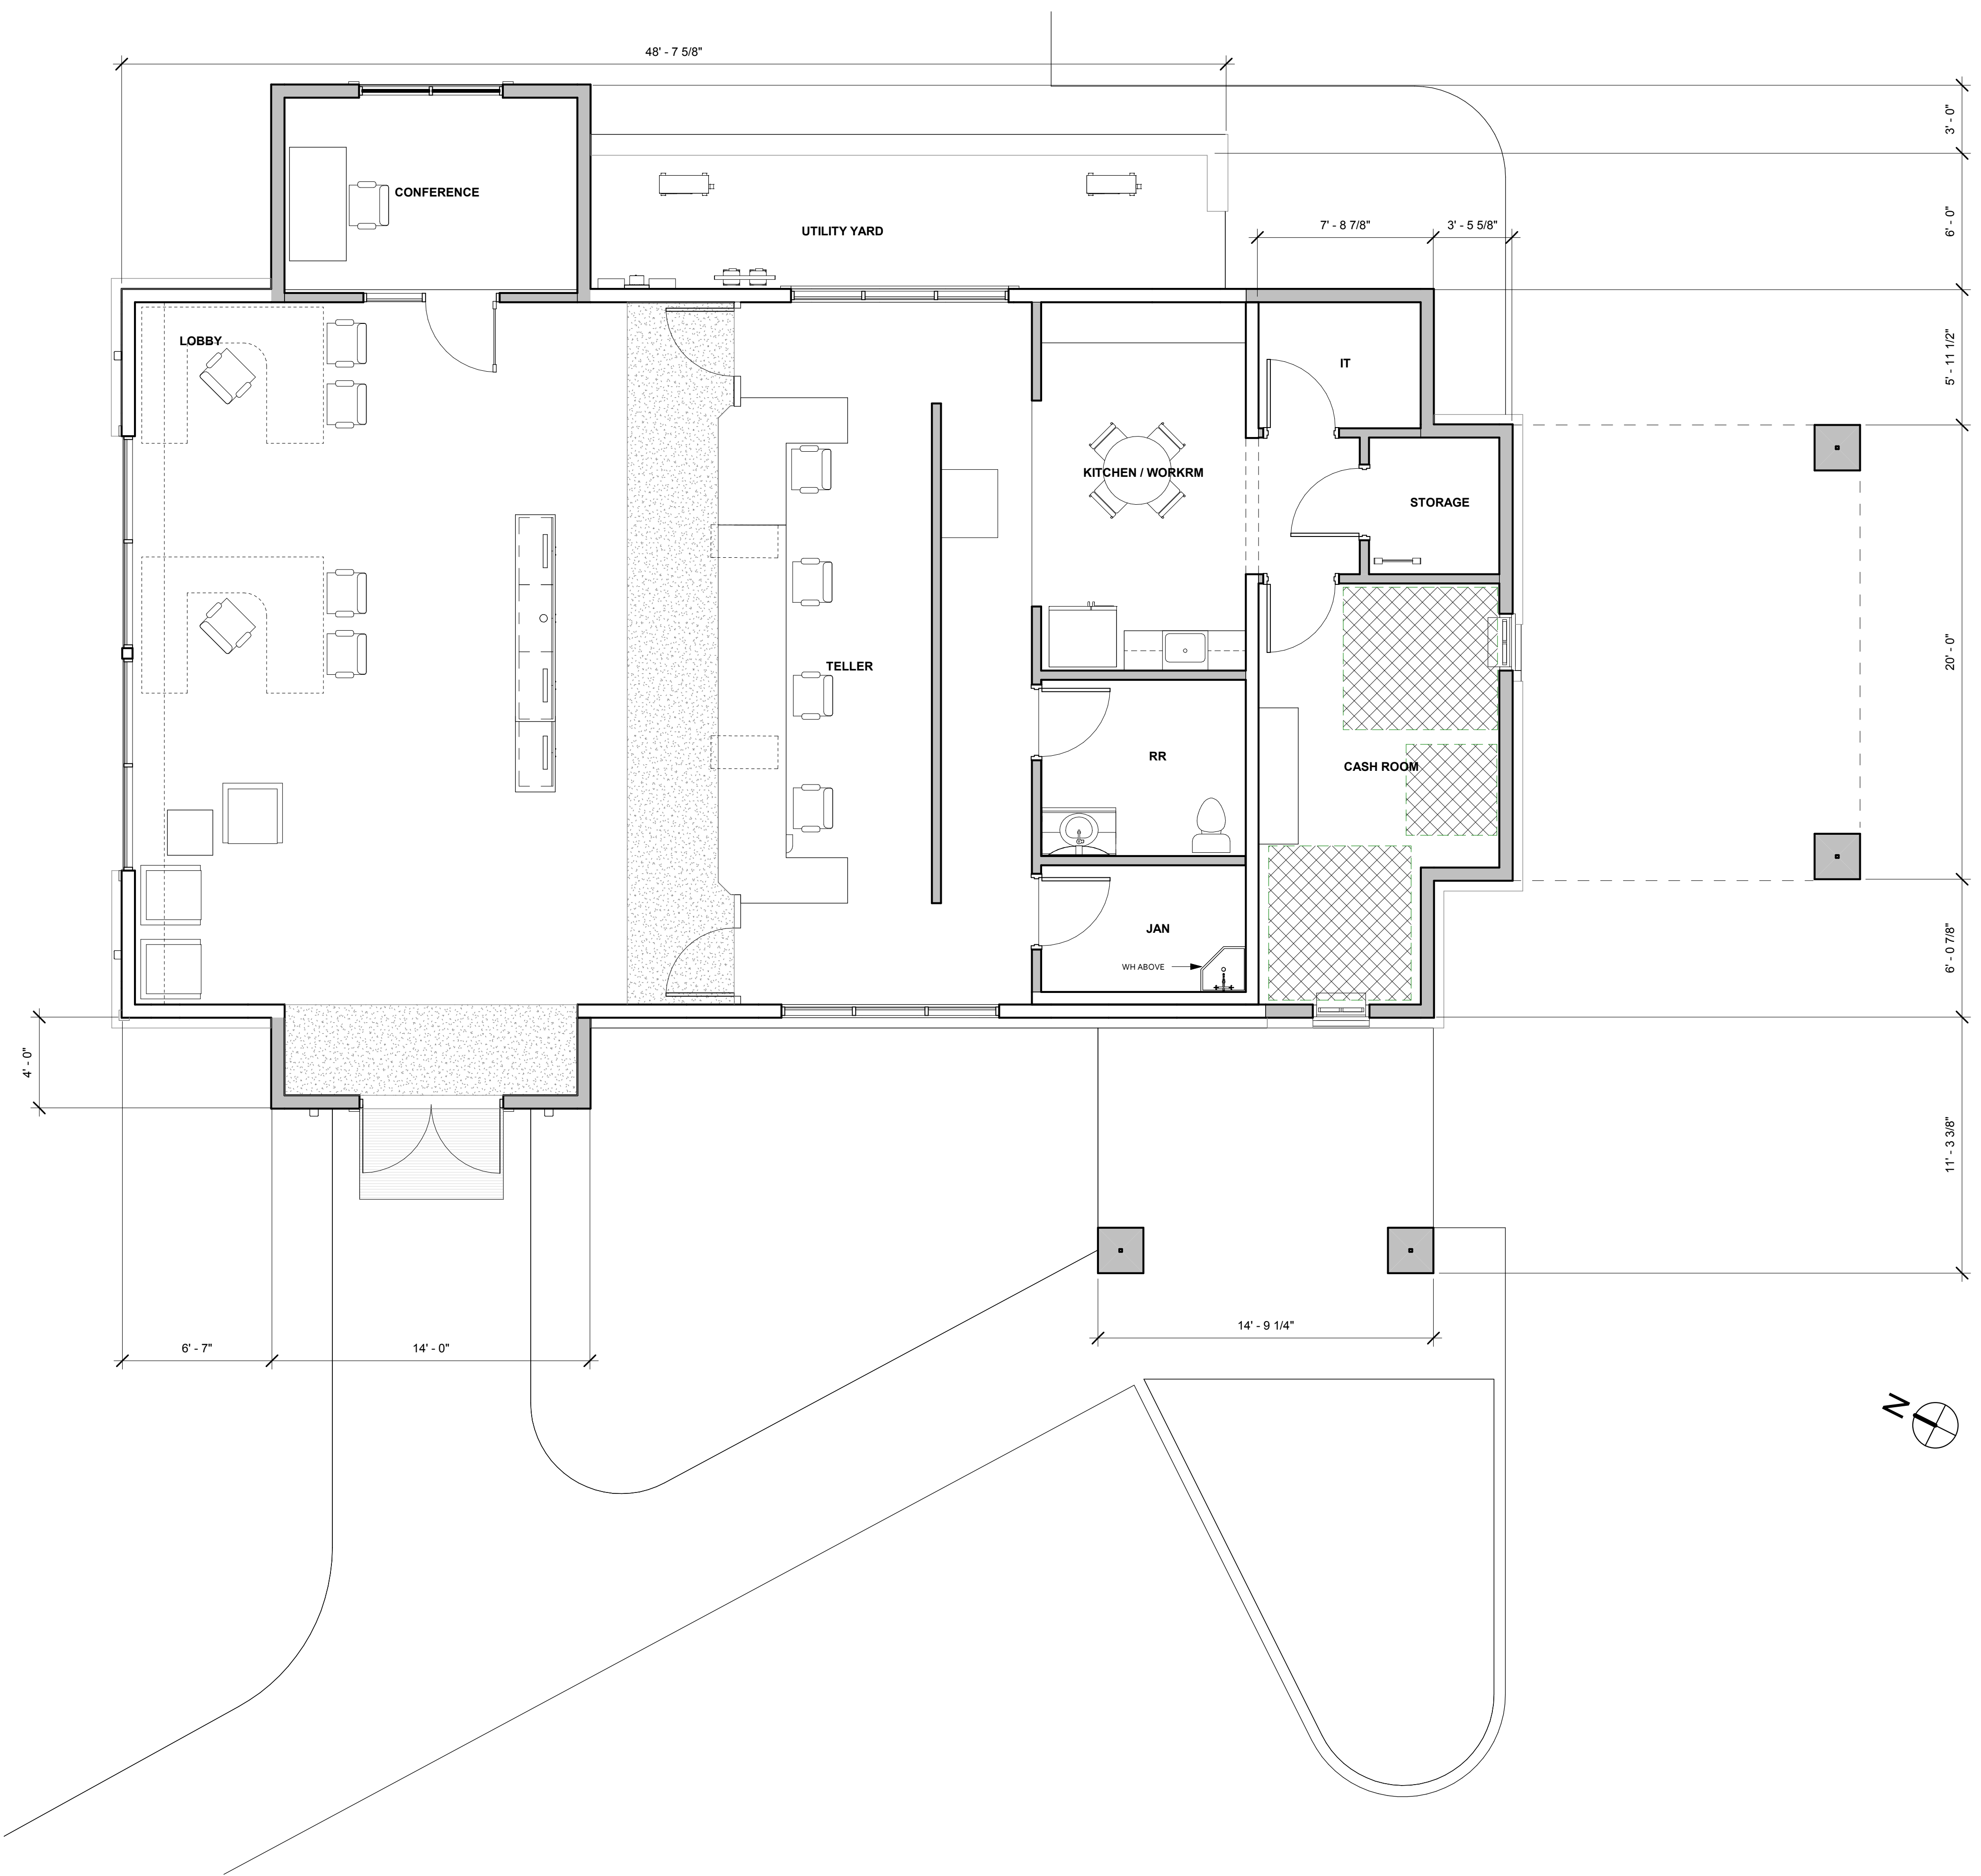

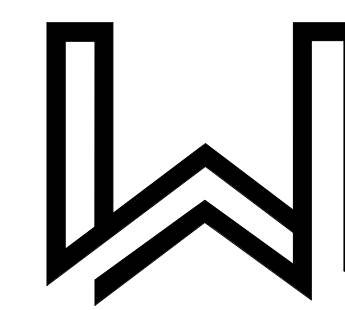

WALLIS DESIGN STUDIO ARCHITECTS

152 S. Auburn St.
Grass Valley, CA 95945
(530) 264-7010
WallisDesignStudio.com


SIERRA CENTRAL CREDIT UNION

REMODEL / ADDITION

503 Mc Devitt Drive
Wheatland, California

PLANNING SUBMITTAL

Stamp:

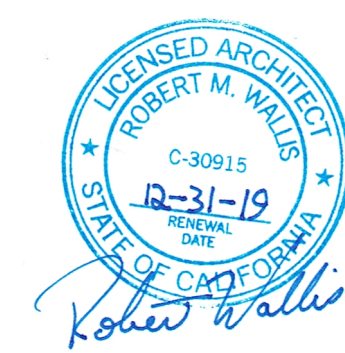

These drawings are the sole property of Wallis Design Studio Architects, Inc. Any reproduction or reuse in whole or in part without written approval is strictly forbidden.

MATERIALS & FINISHES LEGEND

F1 ROOF:
METAL SALES
STANDING SEAM
WEATHERED COPPER #W50



F2 FIBER CEMENT SIDING:
JAMES HARDIE - ARTISAN LAP
PAINTED WITH: BENJAMIN MOORE
DRY SAGE #2142-40



F3 FIBER CEMENT FASCIA & TRIM:
BORAL - TRU EXTERIOR TRIM
PAINTED WITH: BENJAMIN MOORE
DIXON BROWN #CW-160



F4 GUTTERS & DOWNSPOUTS:
FABRICATED SMACNA STYLE F
PAINTED WITH: BENJAMIN MOORE
DIXON BROWN # CW-160





F5 TUBE STEEL TRUSS & SUN SHADE SUPPORT:
MFR TO BE DETERMINED
PAINTED WITH BENJAMIN MOORE
BRICKYARD RED #CW-325



F6 STOREFRONT FINISH:
OLDCASTLE
STANDARD FLUORON COLORS
TERRA COTTA #394Fo68



F7 BRICK WAINSCOT:
H.C. MUDDOX - THIN BRICK
"KLINKER"
(TO MATCH EXISTING)

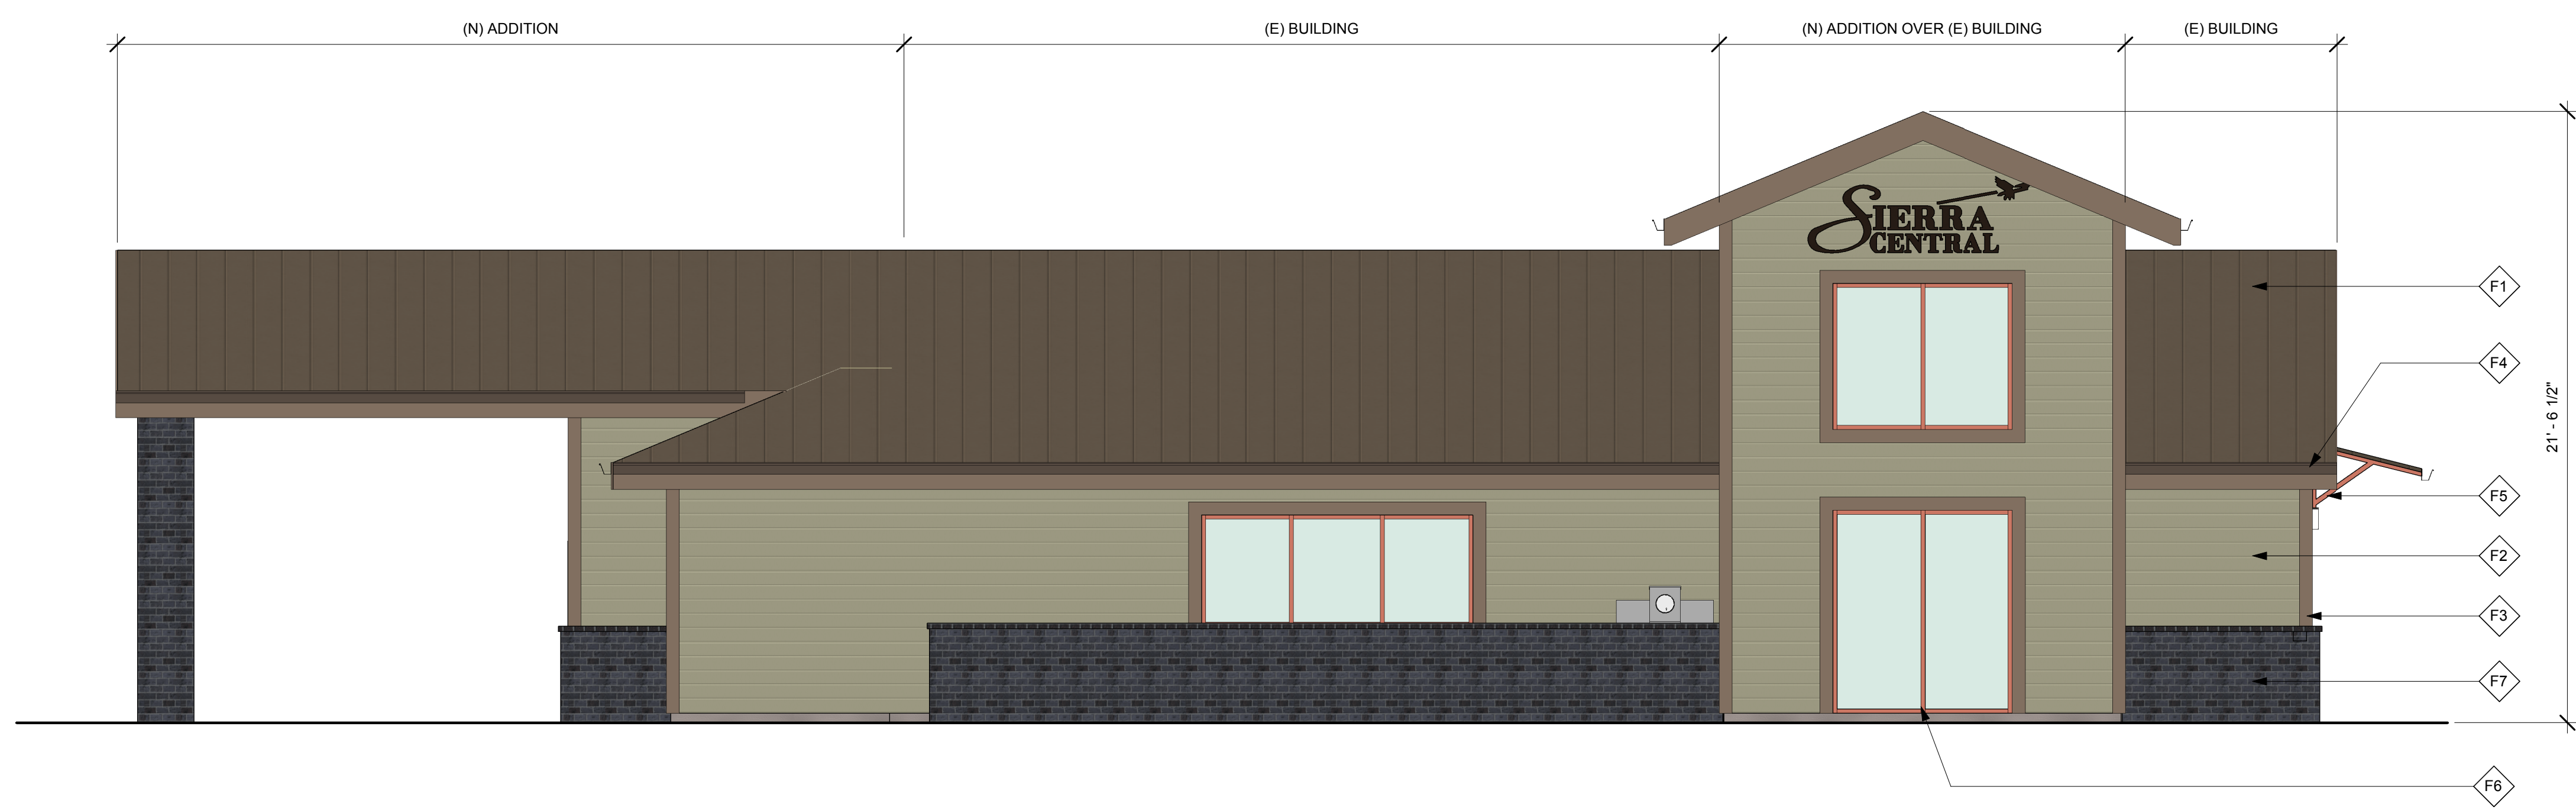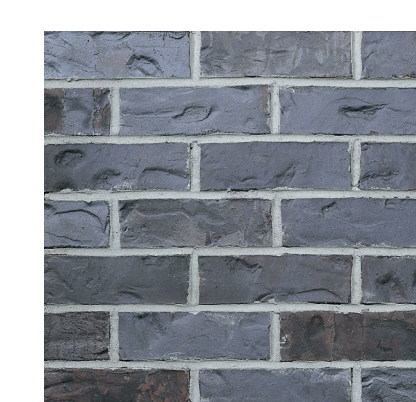

1 NORTH ELEVATION
1/4" = 1'-0"



2 EAST ELEVATION
1/4" = 1'-0"

No.	Description	Date

Proj. No.: 2018005

Date: 06/17/2019



Scale: As indicated

Drawn By: SV









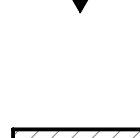
 
Drawing Title:
EXTERIOR ELEVATIONS

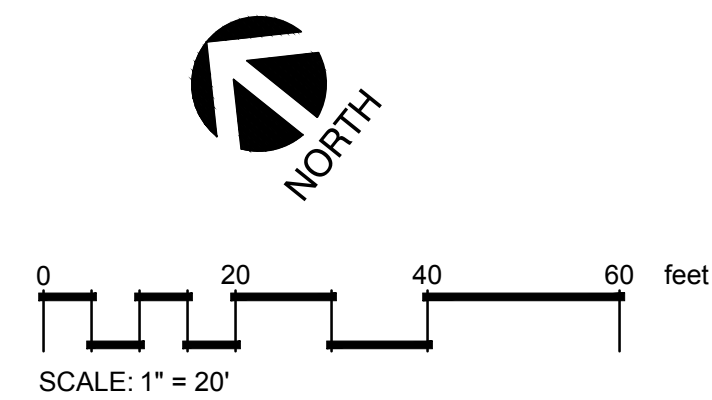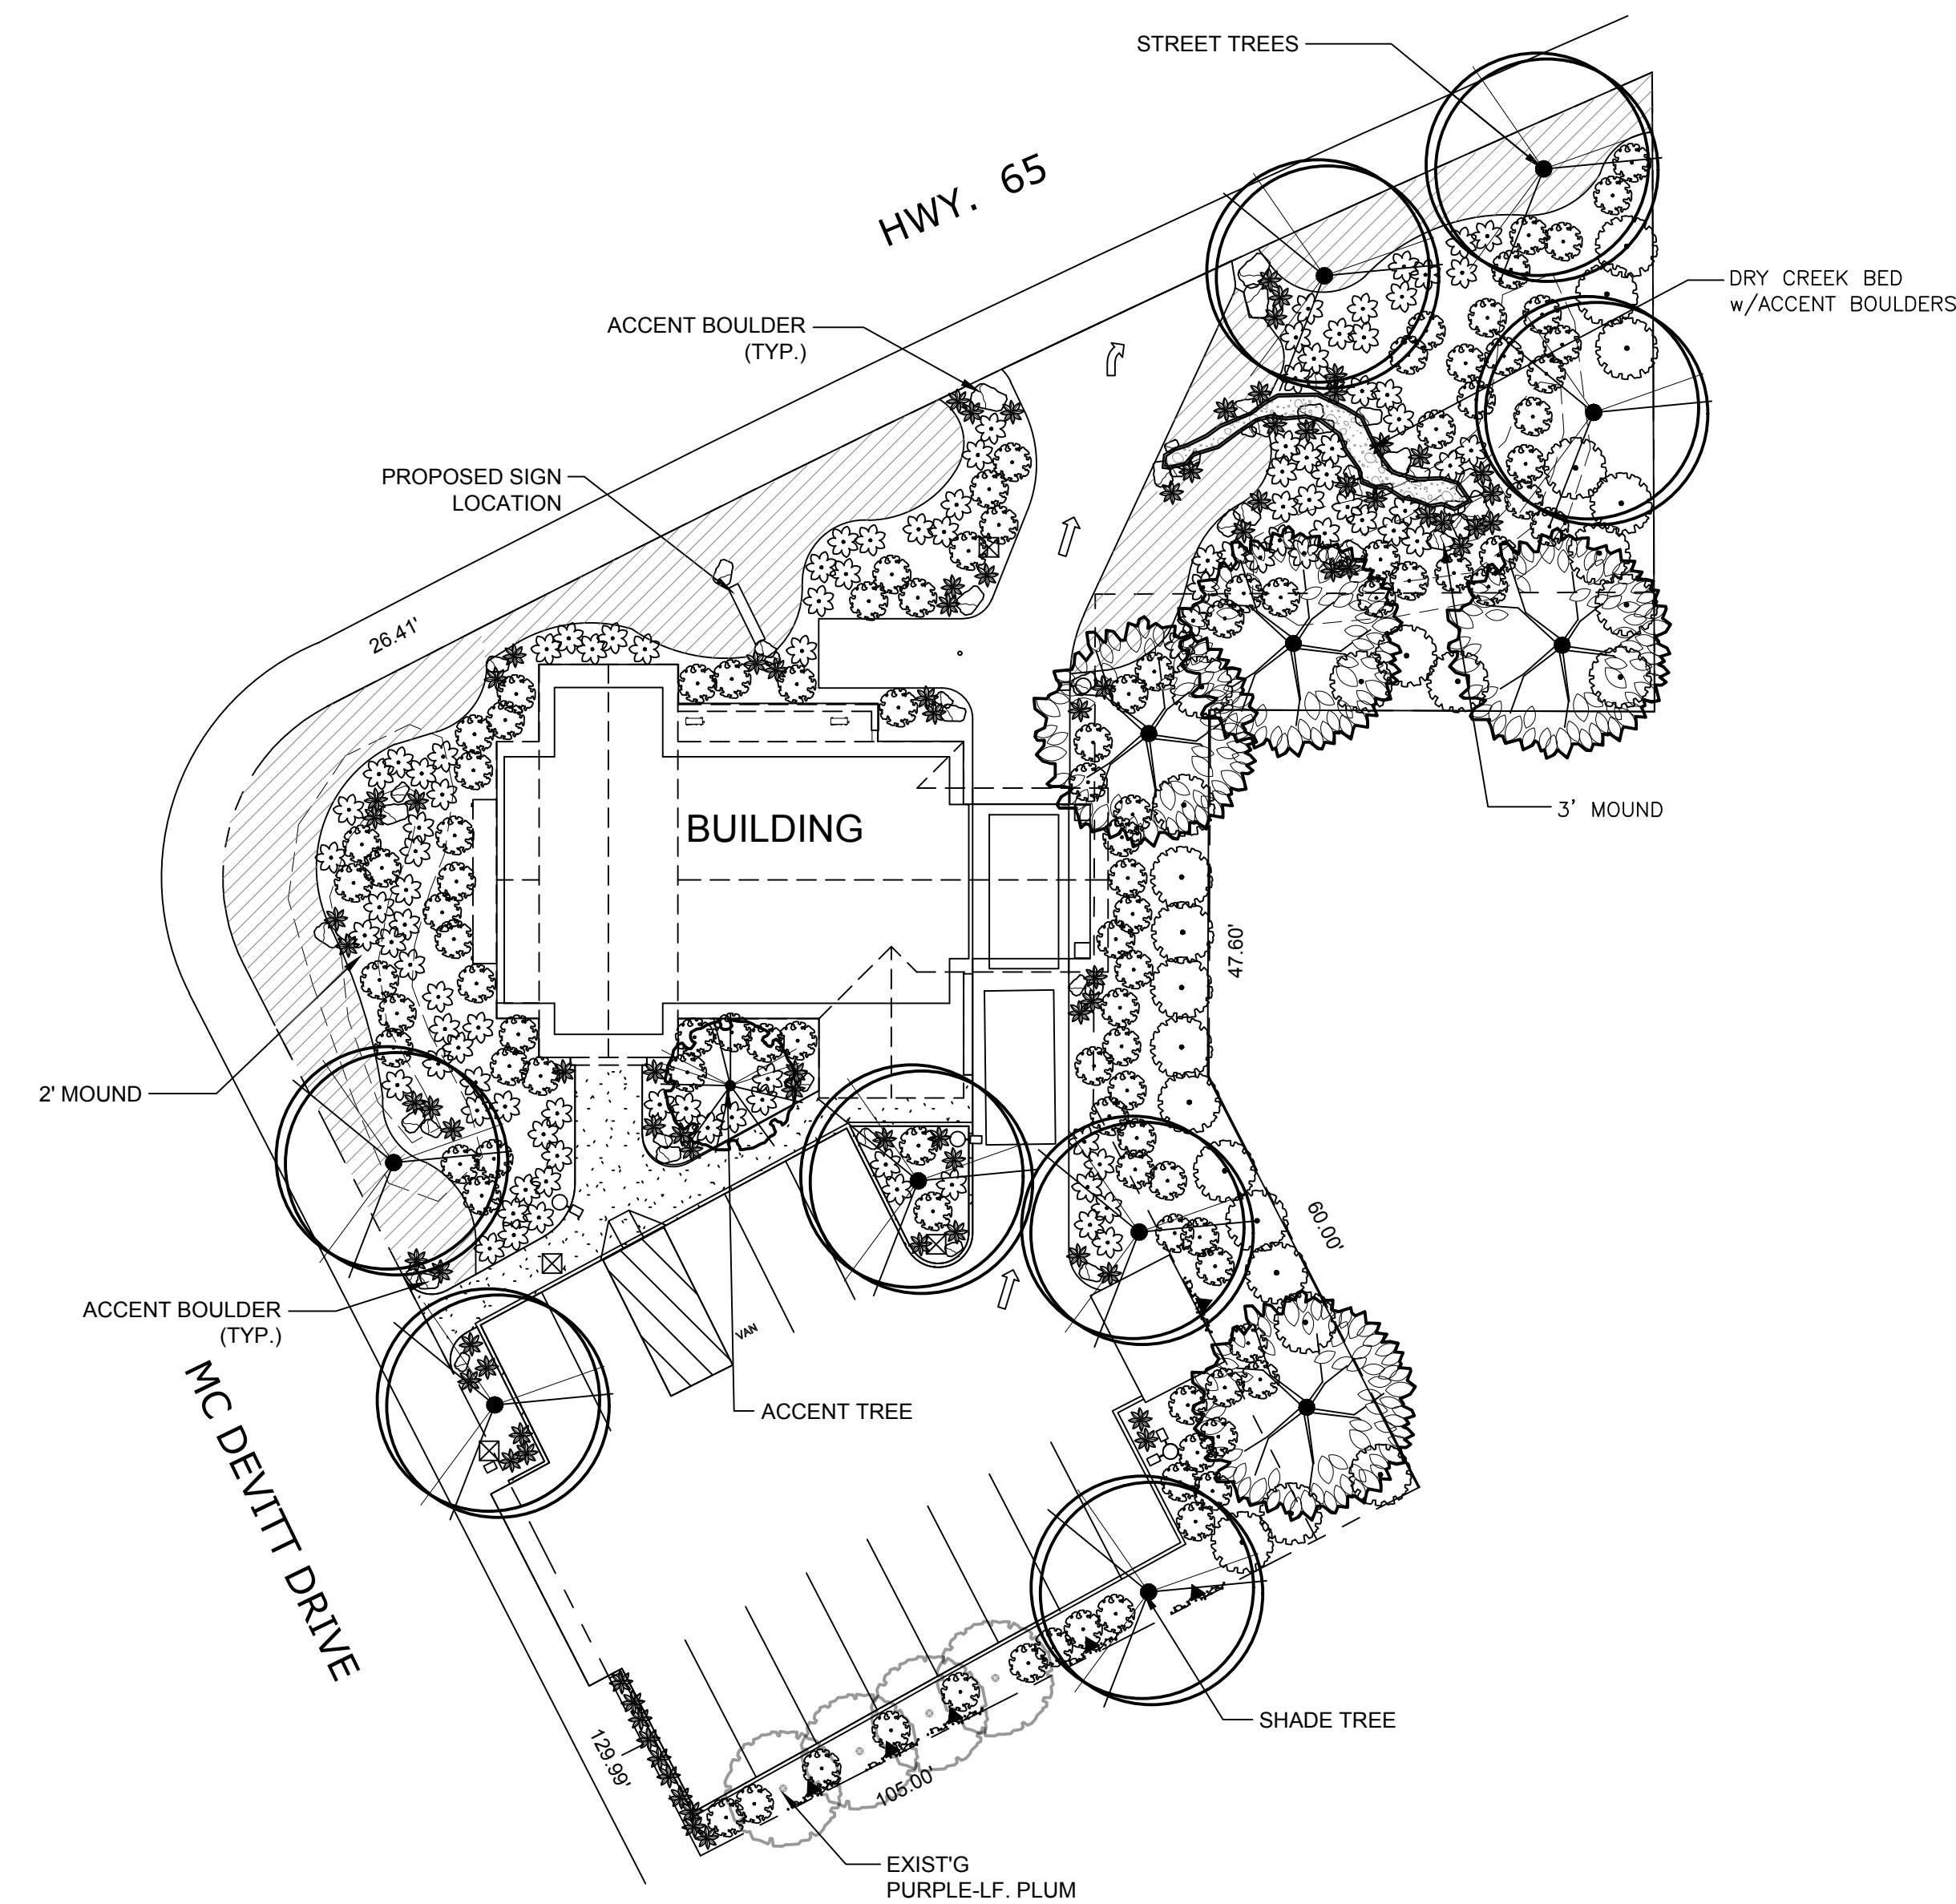
Drawing Number:

A4.1

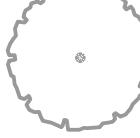

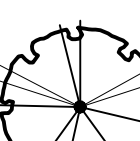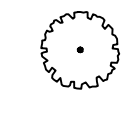
CONCEPT PLANT SCHEDULE

- 
EXISTING TREES
 -
- 
STREET/SHADE TREE
Acer r. 'Red Sunset' / Red Sunset Maple
Koelreuteria bipinnata / Chinese Flame Tree
Pistacia c. 'Keith Davey' / K. Davey Chinese Pistache
Pyrus c. 'Redspire' / Redspire Pear
Zelkova s. 'Gold Falls' / Gold Falls Zelkova
- 
EVERGREEN TREE
Quercus ilex / Holly Oak
- 
ACCENT TREE
Lagerstrœmia l. 'Seminole' / Seminole Grape Myrtle Multi-Trunk
Magnolia stellata / Star Magnolia Multi-Trunk
- 
LARGE SHRUBS 5'+ TALL
Arbutus u. 'Oktoberfest' / Strawberry Tree
Feljoa sellowiana / Pineapple Guava
Fraxinia x fraseri / Fraxinia
Prunus c. 'Compacta' / Carolinia Cherry
Salvia leucantha / Mexican Bush Sage
- 
MEDIUM SHRUBS 2'-5' TALL
Abelia x g. 'Kaleidoscope' / Glossy Abelia
Azalea s.l. 'Felder's White' / Felder's White Azalea
Berberis t. 'Atropurpurea' / Red Lt. Japanese Barberry
Callistemon v. 'Little John' / Dwarf Weeping Bottlebrush
Evonymus f. 'Emerald n' Gold' / Wintercreeper
Perovskia atriplicifolia / Russian Sage
Salvia g.l. 'Heatwave Blaze' / Heatwave Blaze Salvia
- 
LOW SHRUBS 2' TALL
Grevillea l. 'Coastal Gem' / Coastal Gem Grevillea
Lavandula a. 'Munstead' / Munstead English Lavender
Rosa x 'Meigalpia' / Red Drift Rose
Teucrium c. 'Prostratum' / Prostrate Germander
Westringia f. 'Mundi' / Low Coast Rosemary
- 
ACCENT SHRUBS
Asparagus d. 'Myers' / Myers Asparagus
Hemerocallis x 'Happy Returns' / Happy Returns Daylily
Hemerocallis x 'Red' / Red Daylily
Muhlenbergia capillaris / Pink Muhly
Phormium t. 'Bronze Baby' / Bronze Baby N. Zealand Flax
- 
VINES
Ficus pumila / Creeping Fig
Rosa Climbing Roses 'Don Juan' / Don Juan Climbing Rose
- 
LOW GROUND COVERS
Juniperus conferta / Shore Juniper
Lantana s. 'Monna' / White Trailing Lantana
Myoporum p. 'Prostratum' / Myoporum


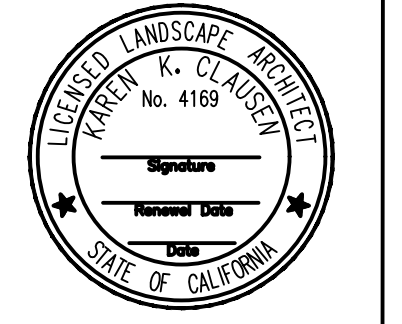

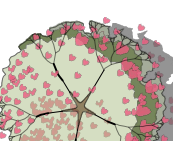






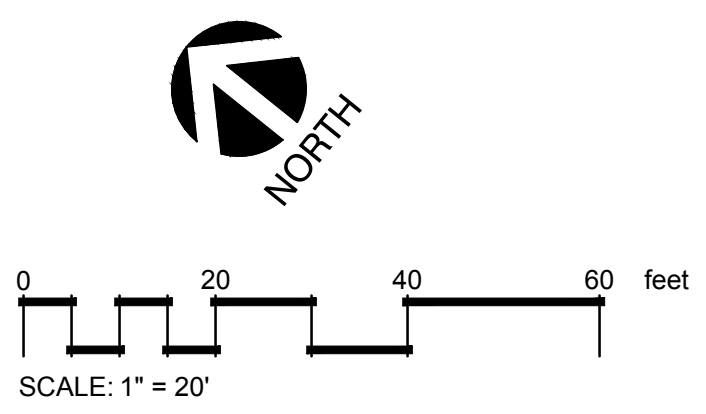

CONCEPTUAL LANDSCAPE PLAN
SCCU - WHEATLAND
 503 MC DEVITT DRIVE * WHEATLAND, CA

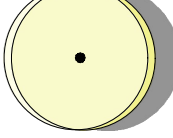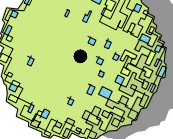Revisions:
 Scale: AS SHOWN
 Date: 06/19/2019
 Job #: 049



CONCEPT PLANT SCHEDULE

-  **EXISTING TREES**
-  **STREET/SHADE TREE**
Acer r. 'Red Sunset' / Red Sunset Maple
Koelreuteria bipinnata / Chinese Flame Tree
Pistacia c. 'Keith Davay' / K. Davay Chinese Pistache
Pyrus c. 'Redspire' / Redspire Flwr. Pear
Zelkova s. 'Gold Falls' / Gold Falls Zelkova
-  **EVERGREEN TREE**
Quercus ilex / Holly Oak
-  **ACCENT TREE**
Lagerstroemia l. 'Seminole' / Seminole Grape Myrtle Multi-Trunk
Magnolia stellata / Star Magnolia Multi-Trunk
-  **LARGE SHRUBS 5'+ TALL**
Arbutus u. 'Oktoberfest' / Strawberry Tree
Feljoa sellowiana / Pineapple Guava
Fraxinia x fraseri / Fraxinia
Prunus c. 'Compacta' / Carolina Cherry
Salvia leucantha / Mexican Bush Sage
-  **MEDIUM SHRUBS 2'-5' TALL**
Abelia x g. 'Kaleidoscope' / Glossy Abelia
Azalea s.l. 'Felder's White' / Felder's White Azalea
Berberis t. 'Atropurpurea' / Red Lt. Japanese Barberry
Callistemon v. 'Little John' / Dwarf Weeping Bottlebrush
Evonymus f. 'Emerald n' Gold' / Wintercreeper
Perovskia atriplicifolia / Russian Sage
Salvia g.l. 'Heatwave Blaze' / Heatwave Blaze Salvia
-  **LOW SHRUBS 2' TALL**
Grevillea l. 'Coastal Gem' / Coastal Gem Grevillea
Lavandula a. 'Munstead' / Munstead English Lavender
Rosa x 'Meigalpia' / Red Drift Rose
Teucrium c. 'Prostratum' / Prostrate Germander
Westringia f. 'Mund' / Low Coast Rosemary
-  **ACCENT SHRUBS**
Asparagus d. 'Myers' / Myers Asparagus
Hemerocallis x 'Happy Returns' / Happy Returns Daylily
Hemerocallis x 'Red' / Red Daylily
Muhlenbergia capillaris / Pink Muhly
Phormium t. 'Bronze Baby' / Bronze Baby N. Zealand Flax
-  **VINES**
Ficus pumila / Creeping Fig
Rosa Climbing Roses 'Don Juan' / Don Juan Climbing Rose
-  **LOW GROUND COVERS**
Juniperus conferta / Shore Juniper
Lantana s. 'Monna' / White Trailing Lantana
Myoporum p. 'Prostratum' / Myoporum



CONCEPTUAL LANDSCAPE PLAN
SCCU - WHEATLAND
 503 MC DEVITT DRIVE * WHEATLAND, CA

Revisions:

Scale: AS SHOWN

Date: 06/19/2019

Job # 049