

CODE STUDY:

TOTAL EXISTING BUILDING 30'X60' = 1,800.00 SF (PARTIAL F  
 TOTAL NEW ADDITION = 1638.50 SF (40'X66' NEW)  
 TOTAL OF COMPLETE BUILDING = 3438.50' SF  
 TYPE OF CONSTRUCTION V-B NON-RATED  
 NO FIRE SPRINKLERS  
 EXISTING BUILDING, QUONSET, METAL  
 NEW BUILDING ALL METAL  
 DEMO AMOUNT 761.50 SF.  
 DISTANCE BETWEEN EXITS: 68'


PROPOSED LANDSCAPING & SITE PLAN

1"=10'

APN 15-305-012


EPPERSON\_WSPP

HEAVENS GATE PET MEMORIAL CENTER  
 603 4TH. STREET-WHEATLAND CA. 95692  
 CONTACT: RYAN EPPERSON  
 H-530-237-3061 M-530-635-2408  
 12/12/2018

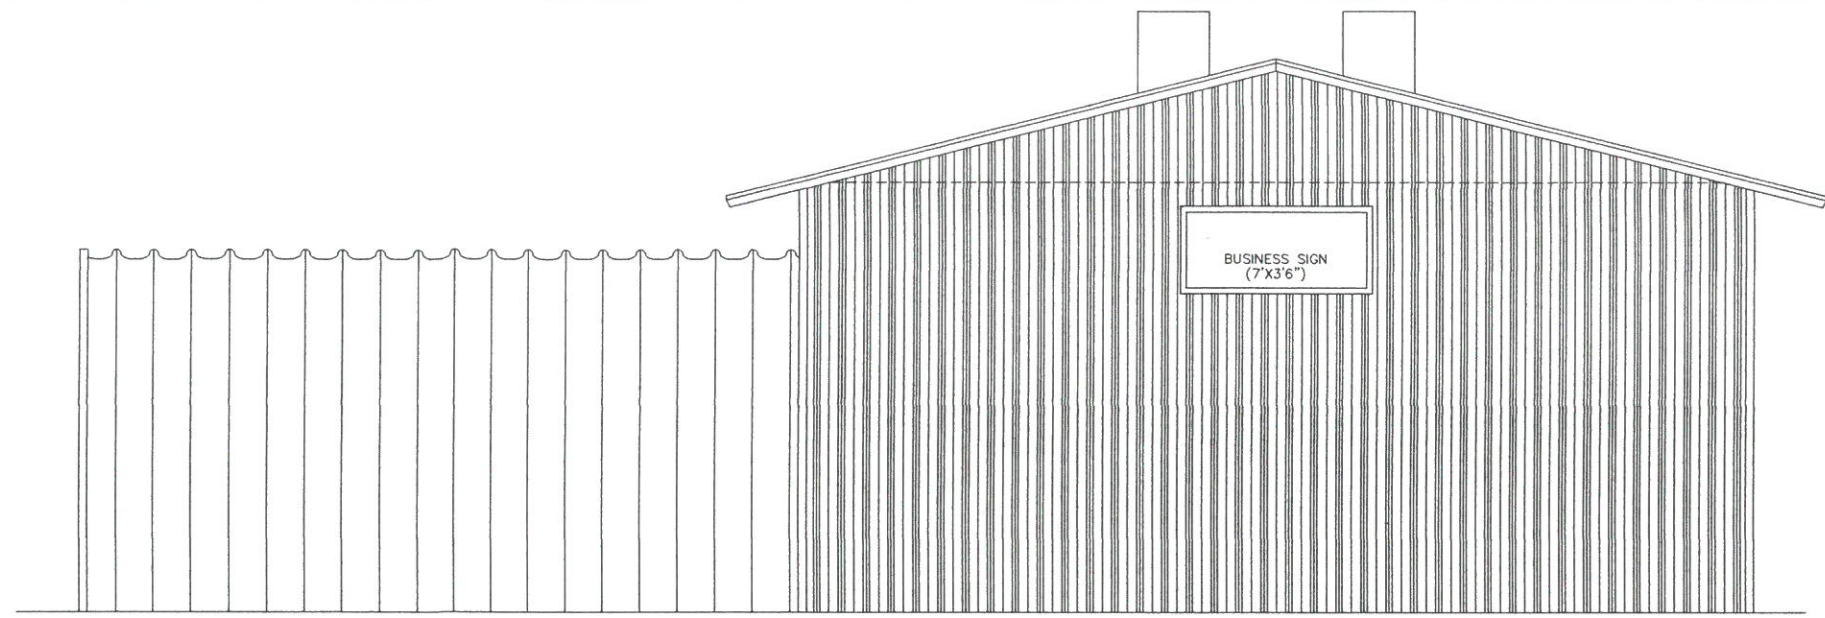


HWY 65 ELEVATION (LOOKING WEST)  
 1/4"=1'-0" WEST ELEVATION REVERSED

RAYN\_FP

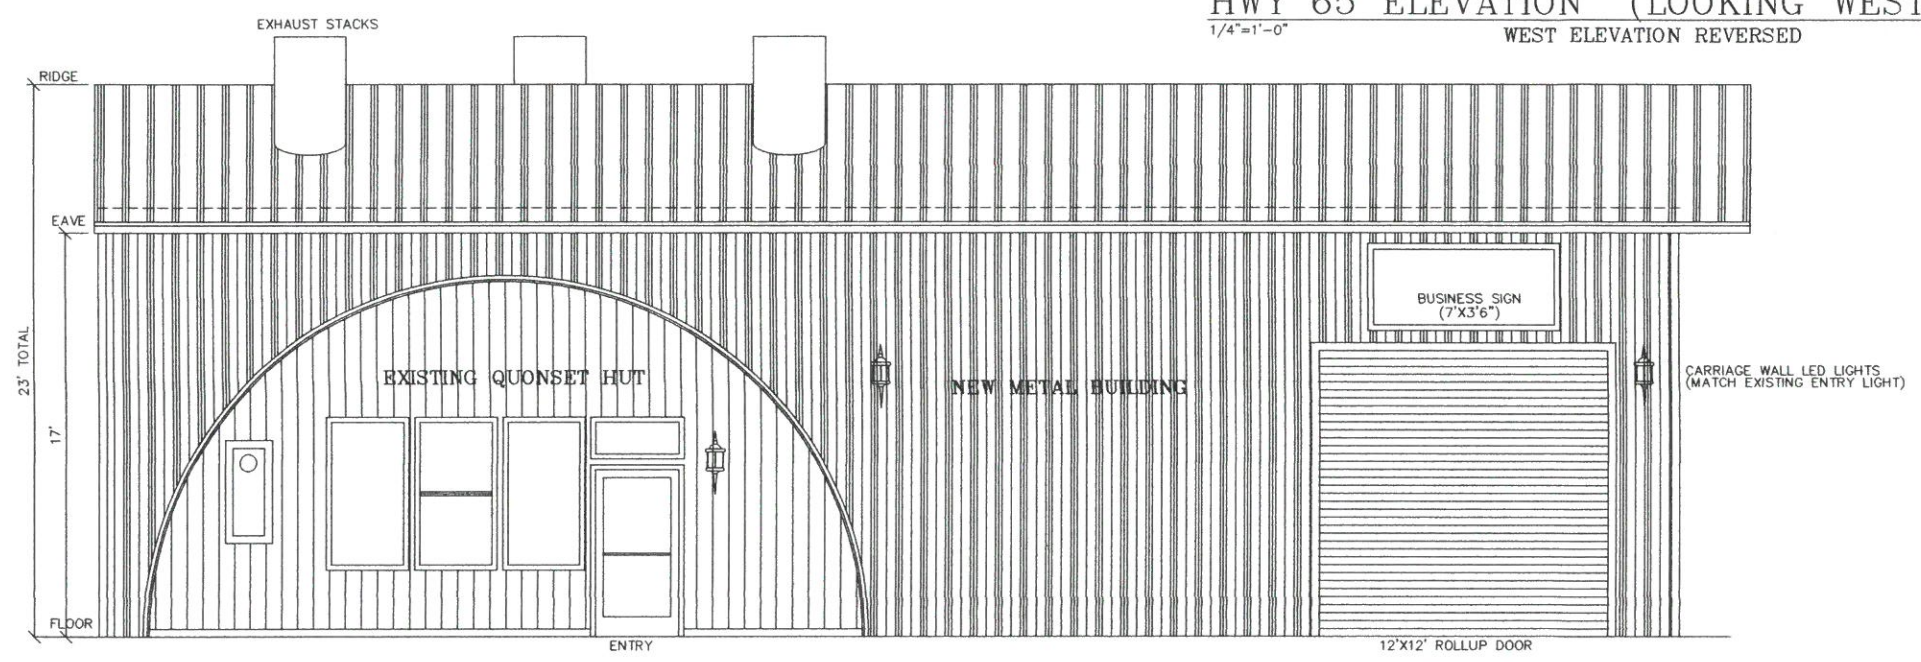

4TH. STREET FRONT ELEVATION (LOOKING NORTH)  
 1/4"=1'-0"

RAYN\_FP

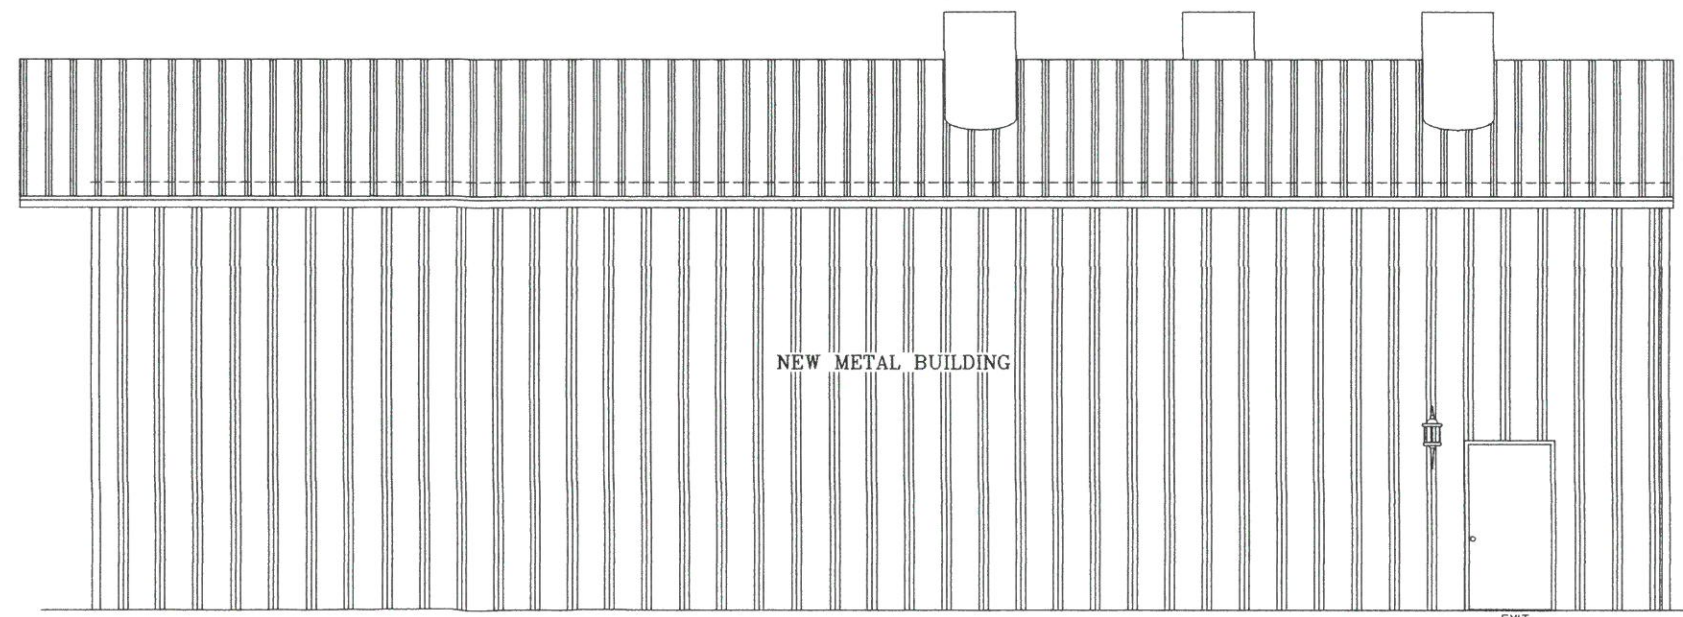

BACK ELEVATION (LOOKING SOUTH)  
 1/4"=1'-0"

RAYN\_FP

RECEIVED  
 DEC 26 2  
 CITY OF  
 WHEATLA

DRAWING HALFSIZED